



A  
B  
C  
D  
E  
F  
G  
H

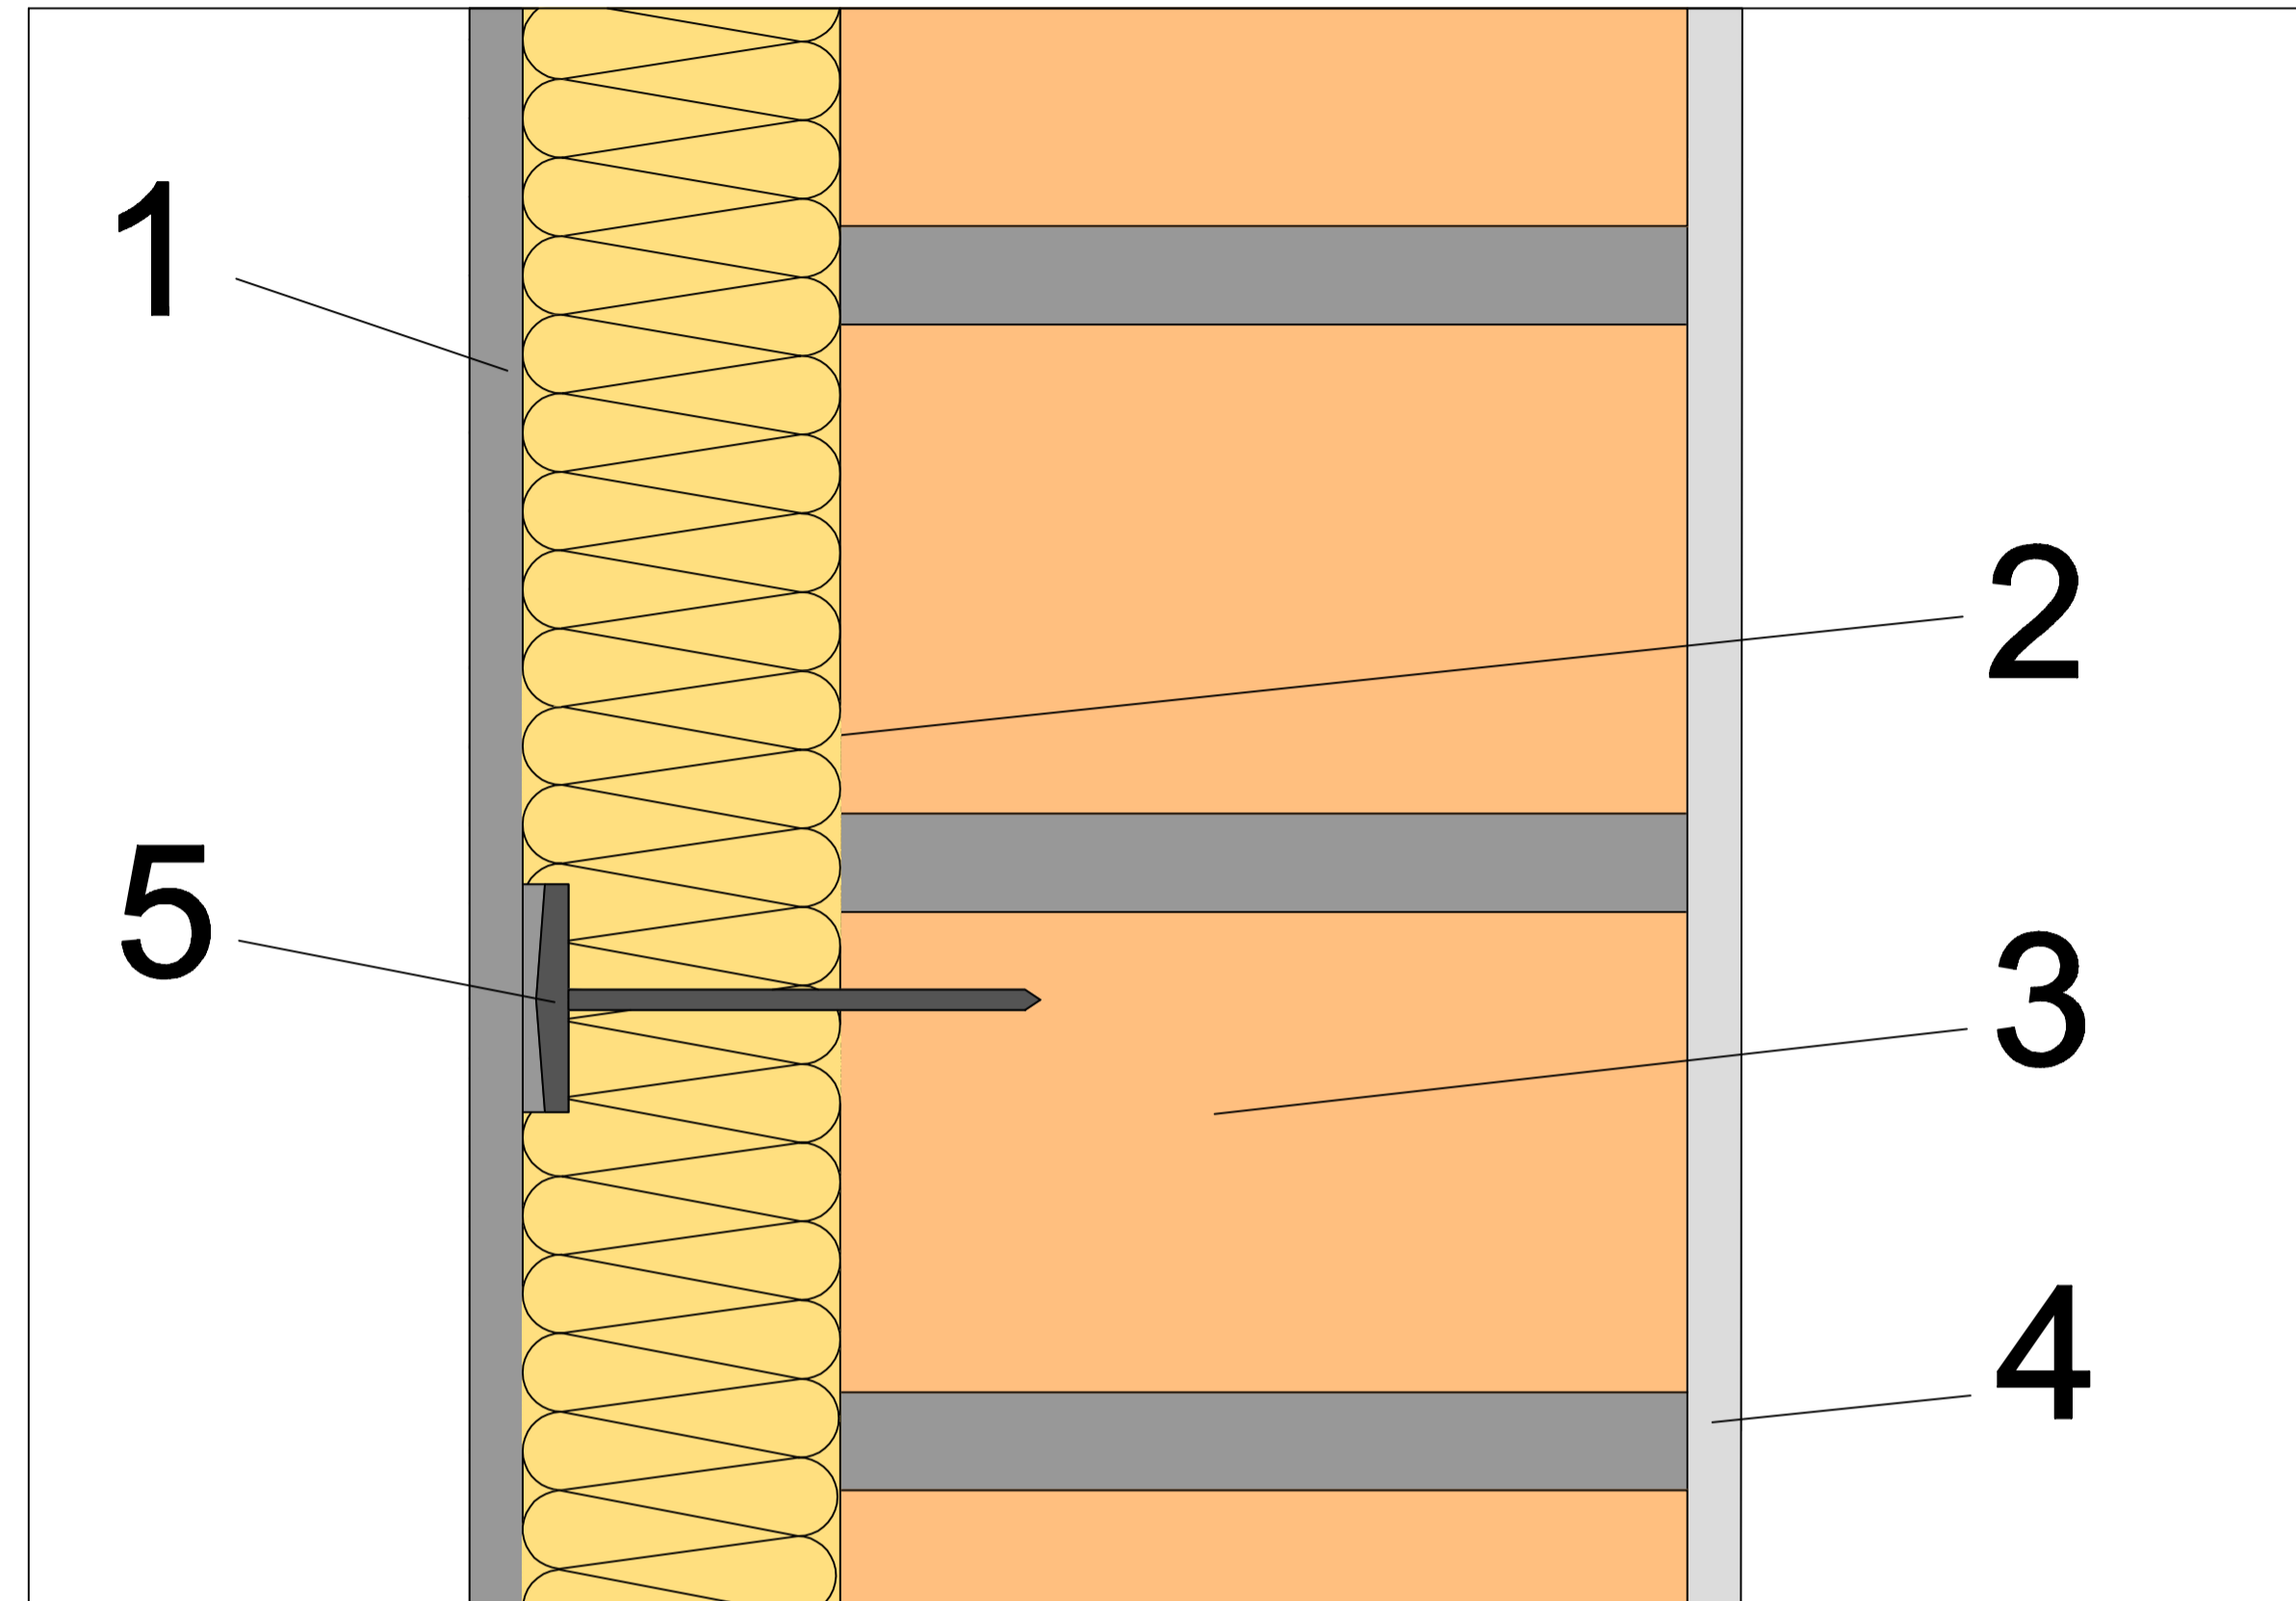

**DETALLE DEL REVESTIMIENTO EXTERIOR**

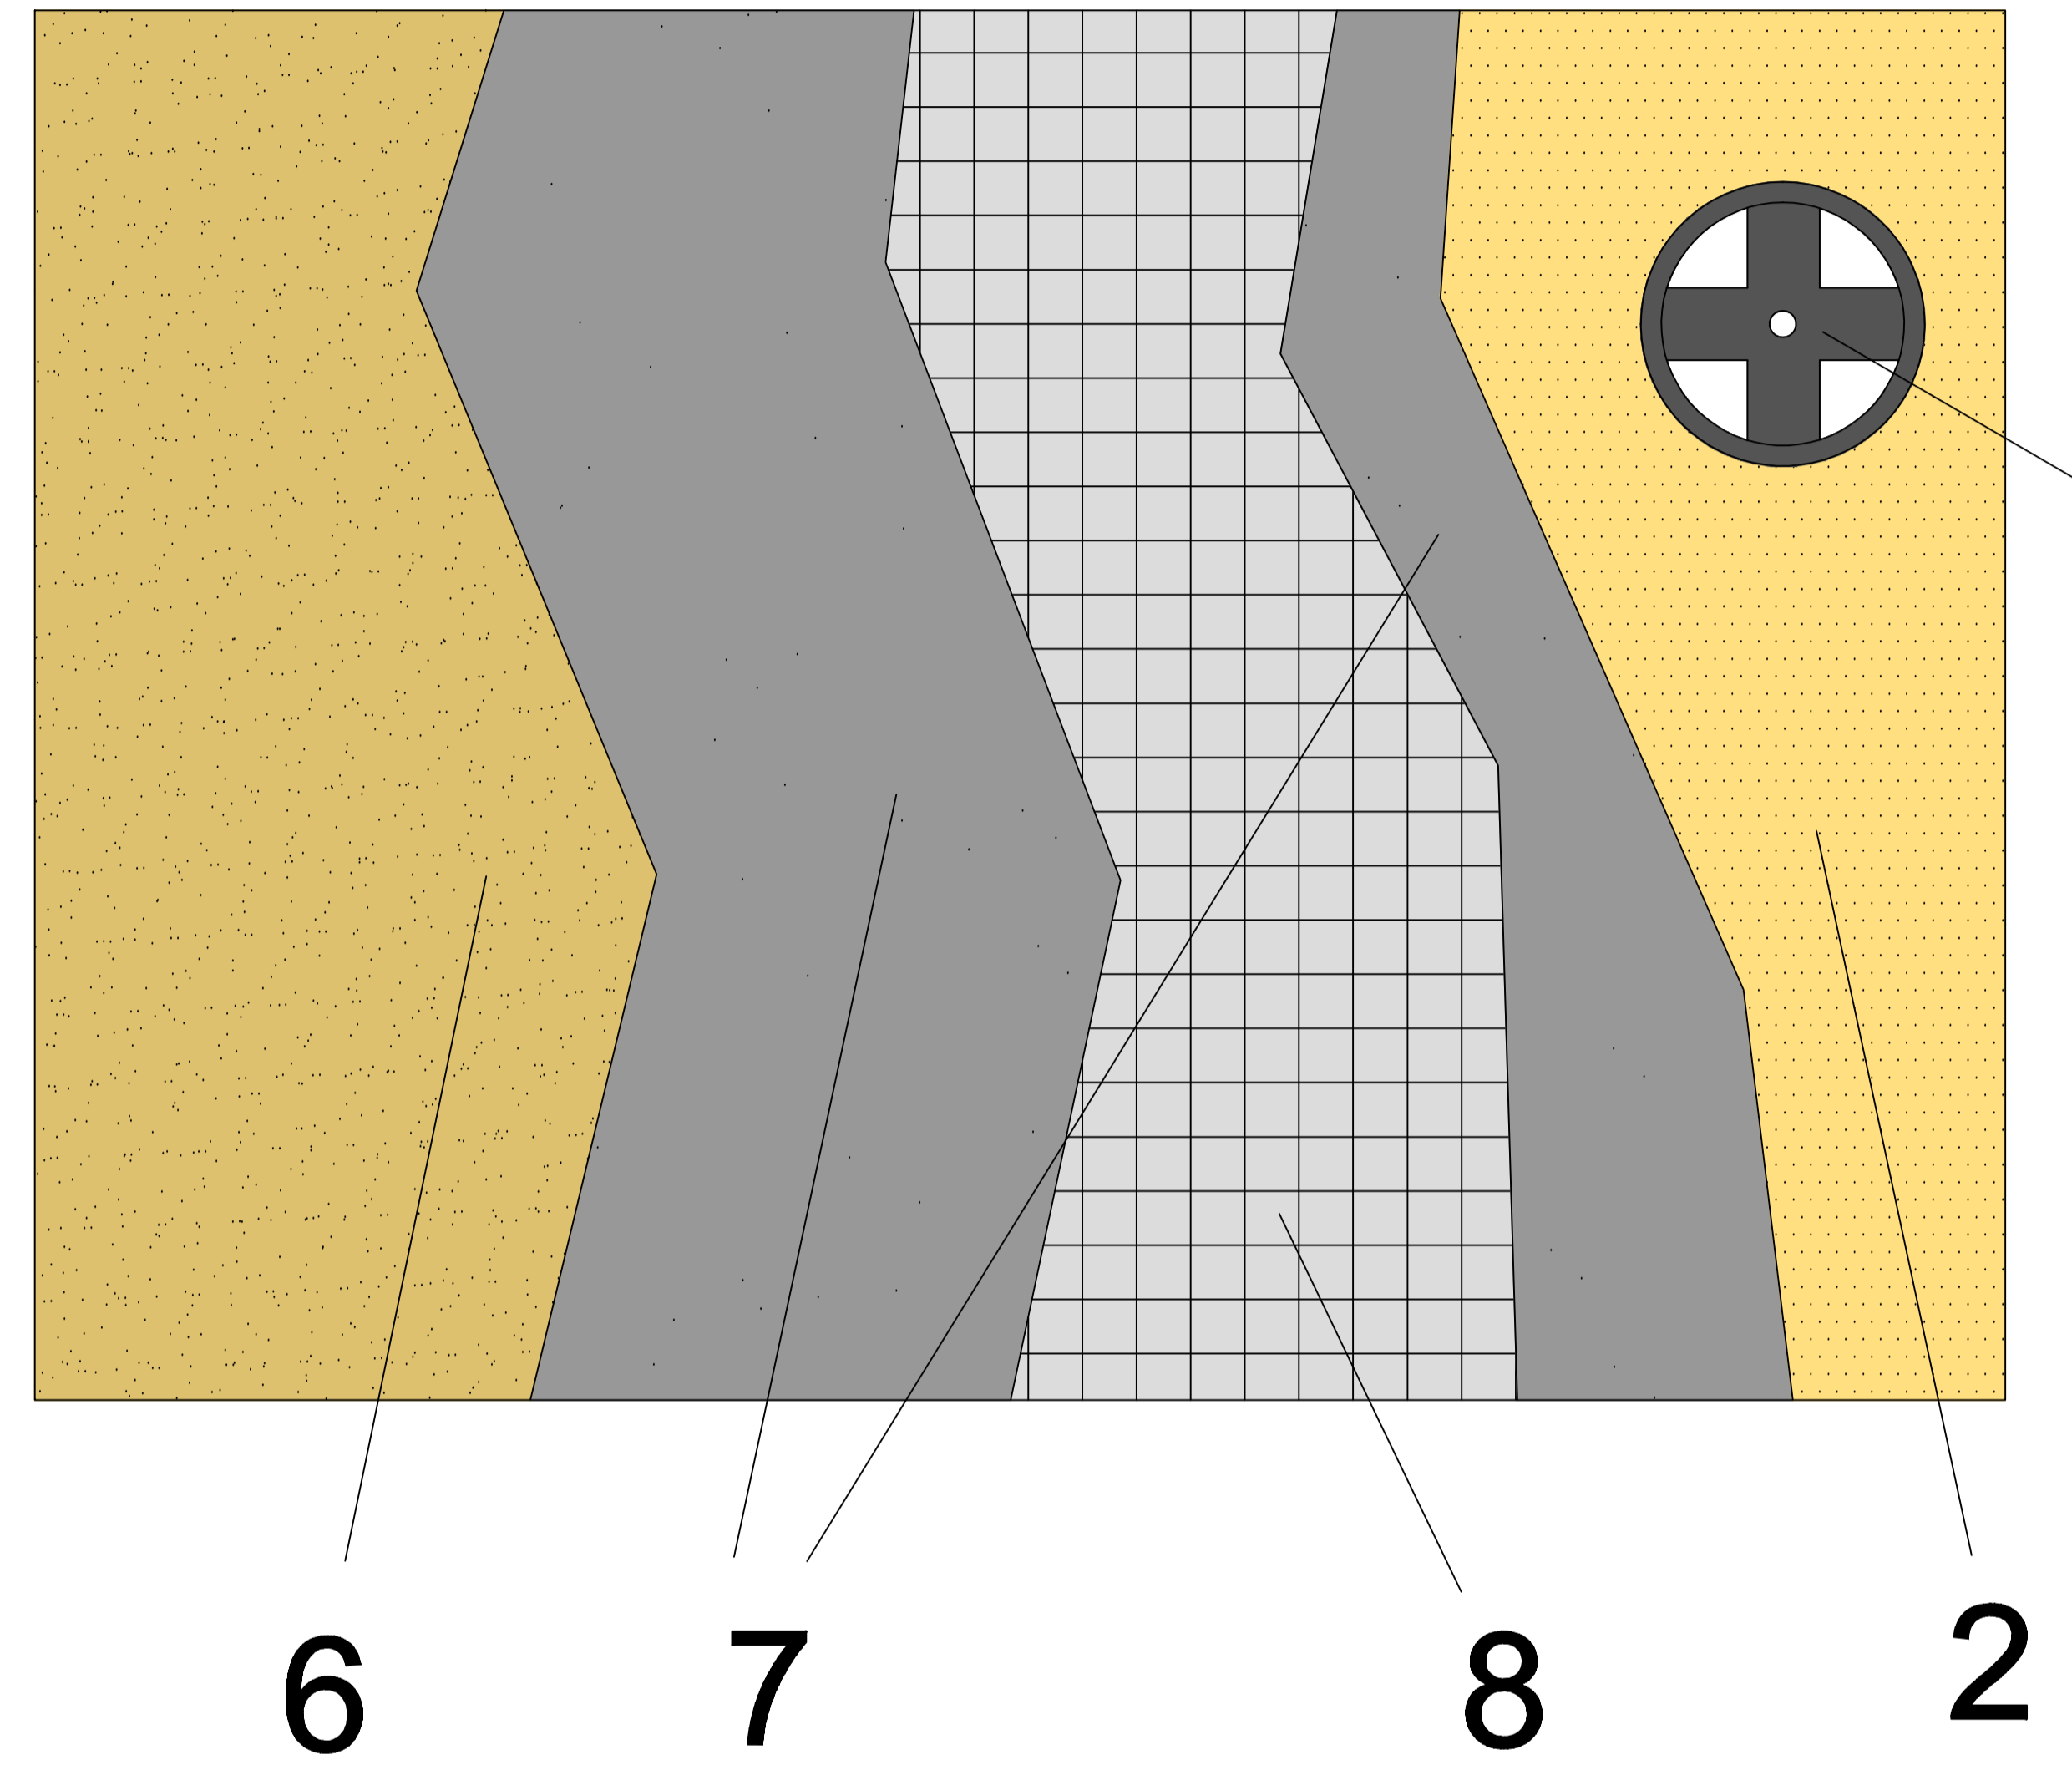

- 1 - REVESTIMIENTO EXTERIOR.**
- 2 - LANA MINERAL ISOVER.**
- 3 - FÁBRICA DE LADRILLO CERÁMICO.**
- 4 - REVESTIMIENTO INTERIOR.**
- 5 - ANCLAJE SETA EXPANSIVA.**
- 6 - MORTERO DE TERMINACIÓN.**

Itemref	Quantity	Title/Name, designation, material, dimension etc	Article No./Reference
Designed by A.P.P.	Checked by N.B.P.	Approved by - date DTC - 02/06/11	Filename F4.1 ETICS
SG ISOVER			F4.1 ETICS
1			Edition 0
			Sh 1/2