


- 1 - SOPORTE RESISTENTE.
- 2 - LANA MINERAL ISOVER.
- 3 - LÁMINA IMPERMEABILIZANTE.
- 4 - MORTERO.
- 5 - MORTERO CON MALLAZO DE ACERO.
- 6 - ADHESIVO. CEMENTO COLA.
- 7 - ACABADO.

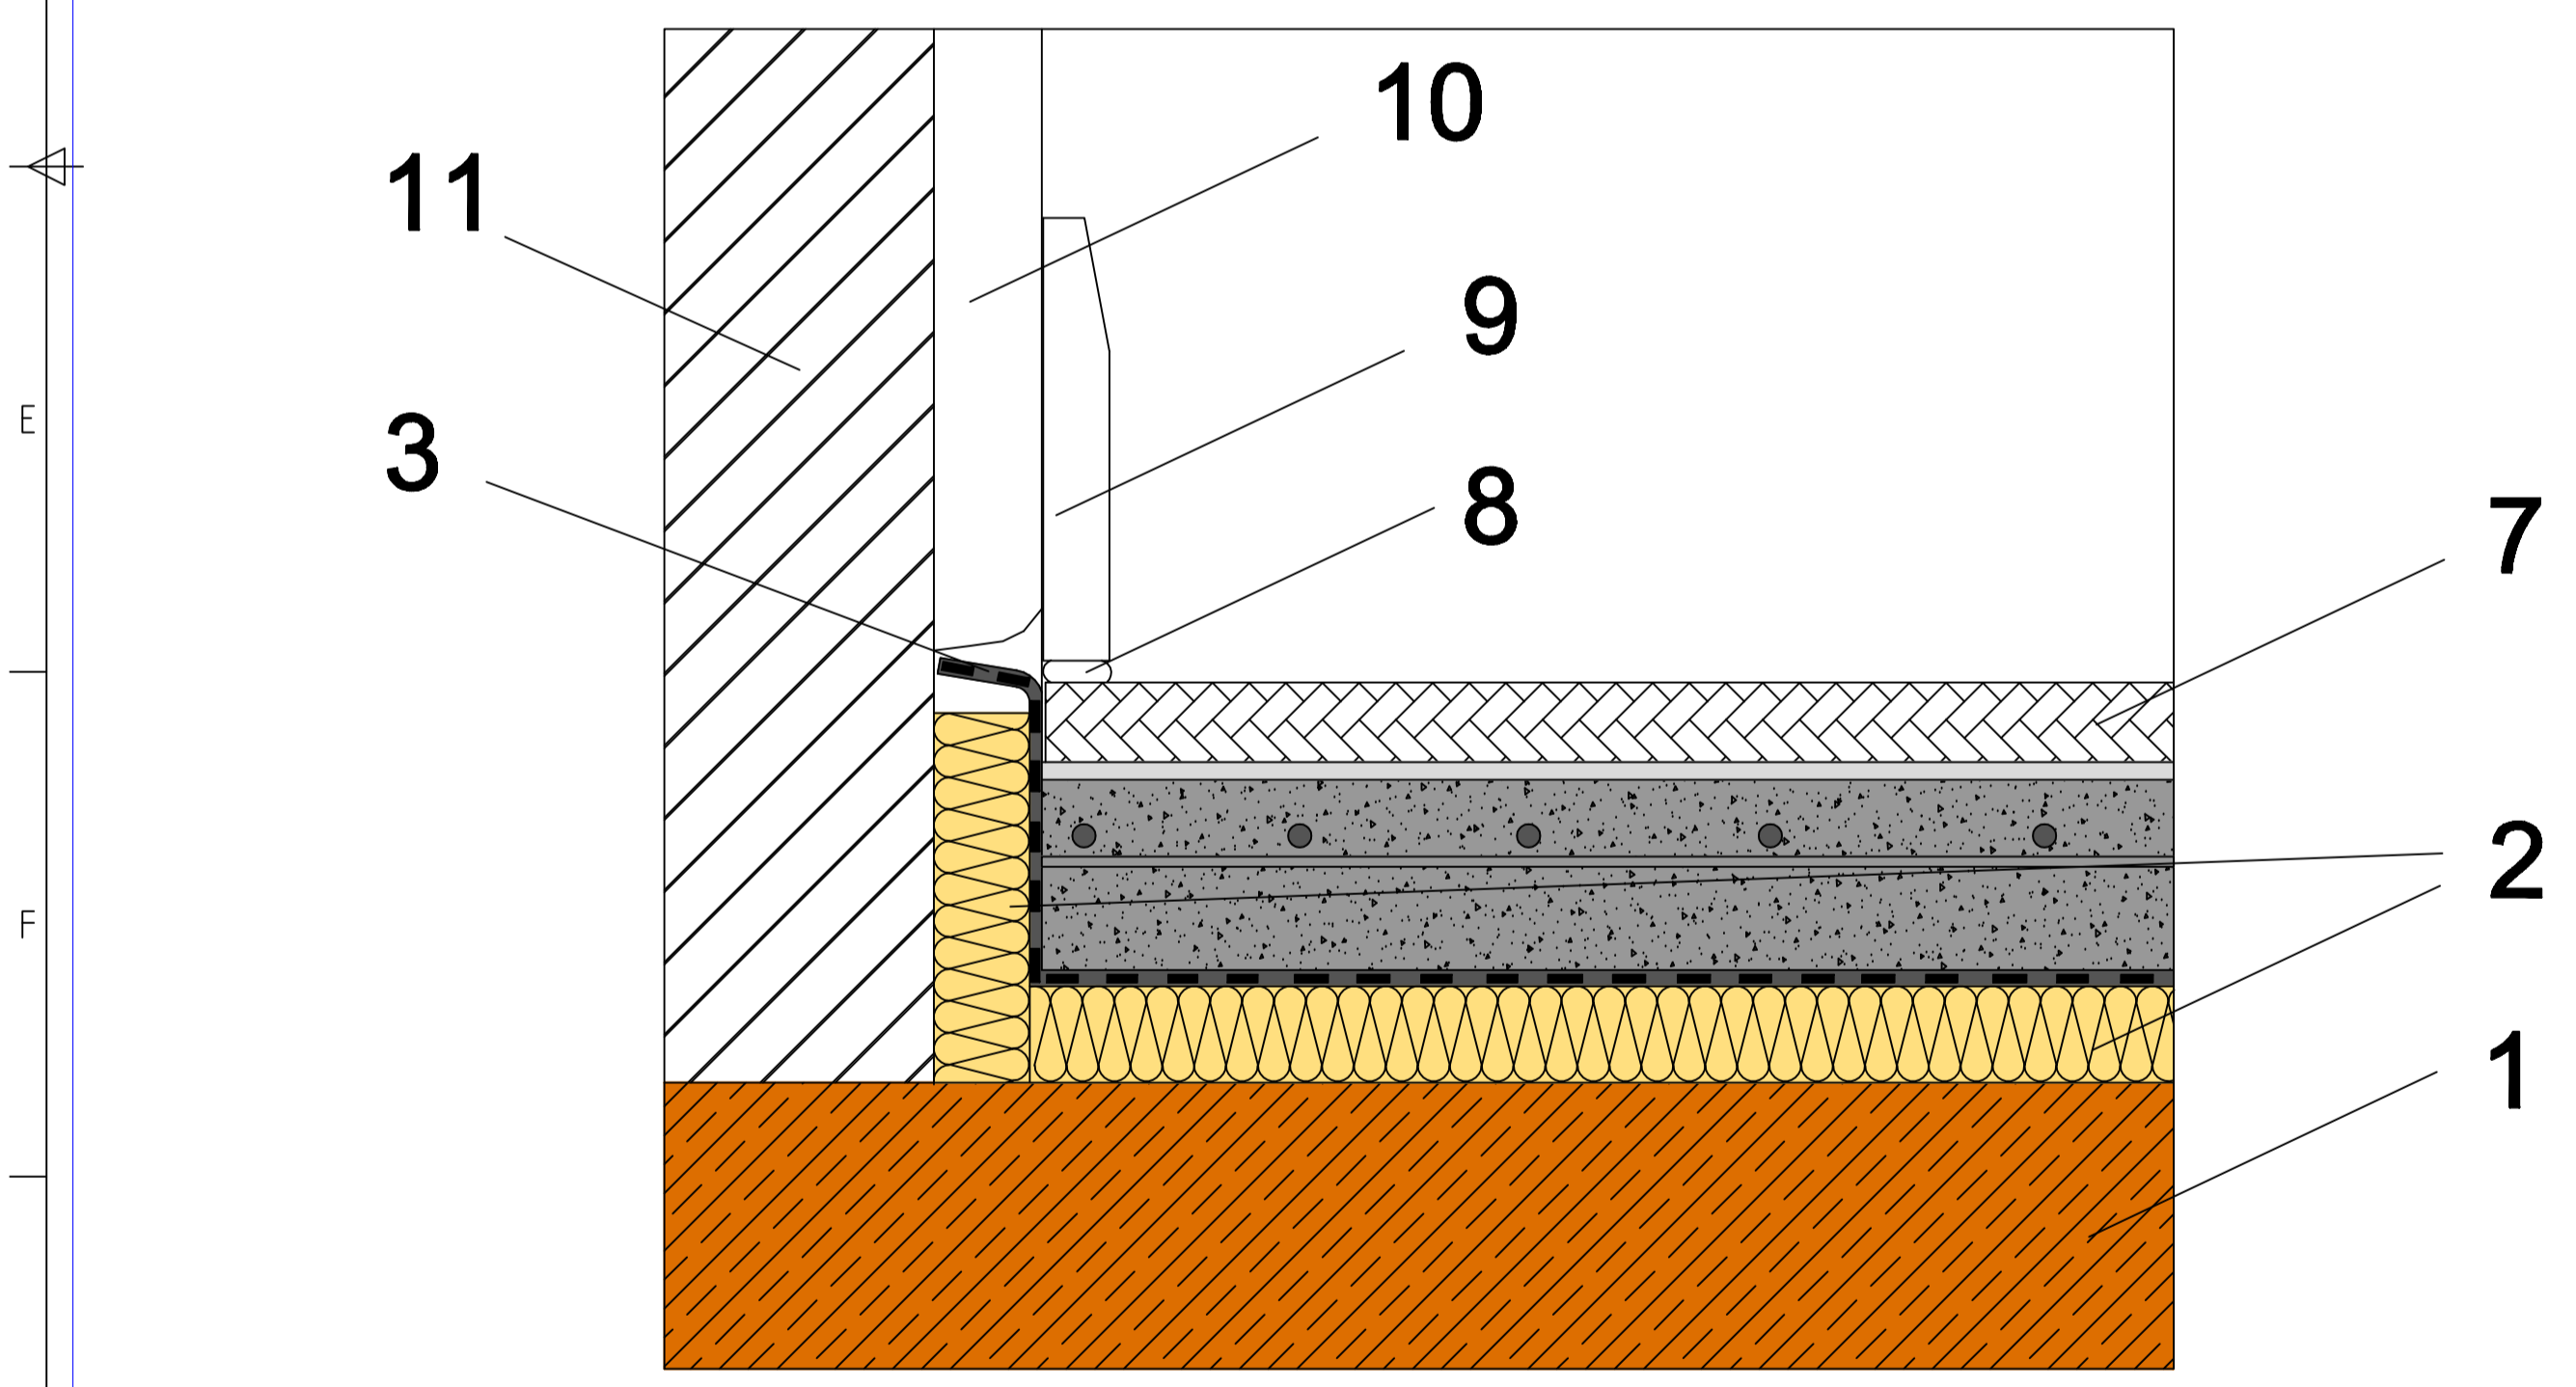

- 8 - MASILLA PLÁSTICA.
- 9 - RODAPIÉ.
- 10 - REVESTIMIENTO INTERIOR.
- 11 - CERRAMIENTO VERTICAL.

ENCUENTRO DE FORJADO CON PARAMENTO VERTICAL

Itemref	Quantity	Title/Name, designation, material, dimension etc	Article No./Reference
Designed by A.P.P.	Checked by N.B.P. y F.P.H.	Approved by - date DTC - 15/06/11	Filename S01 Suelo flotante
SG ISOVER			S01
1			Edition 0
			Sh 1/2