


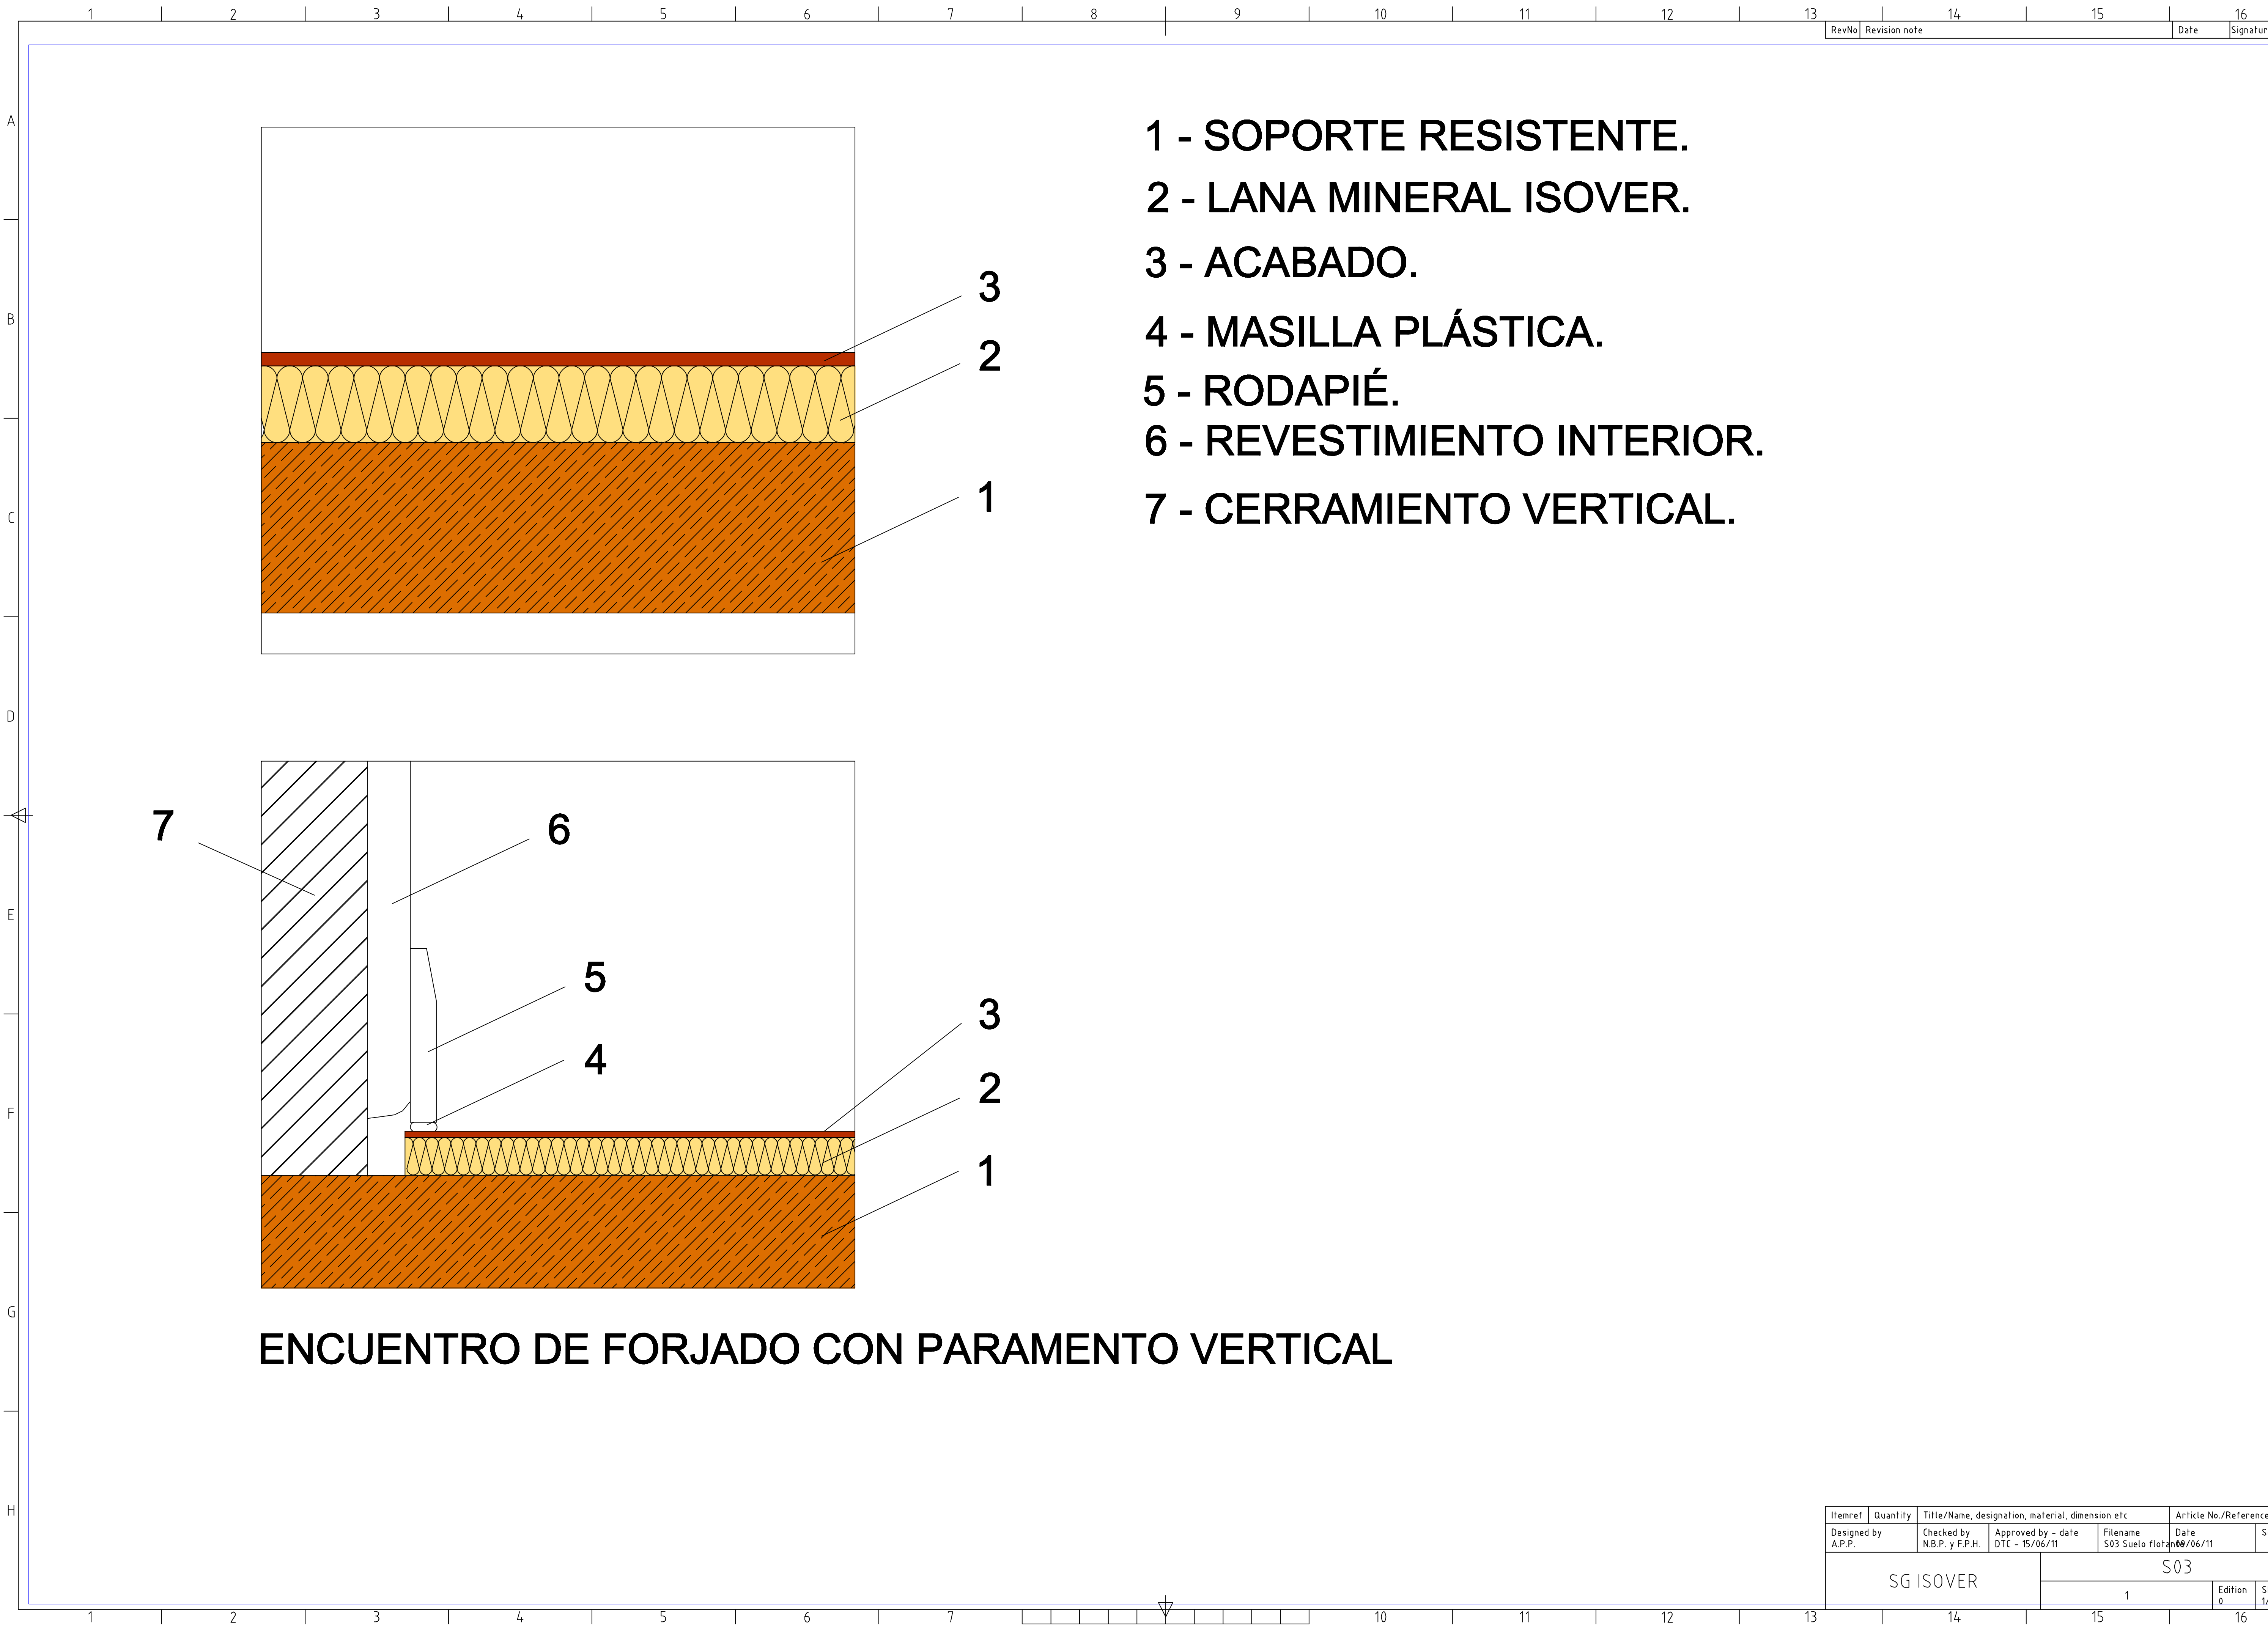

1 - SOPORTE RESISTENTE.

2 - LANA MINERAL ISOVER.

3 - ACABADO.

4 - MASILLA PLÁSTICA.

5 - RODAPIÉ.

6 - REVESTIMIENTO INTERIOR.

7 - CERRAMIENTO VERTICAL.

ENCUENTRO DE FORJADO CON PARAMENTO VERTICAL

Itemref	Quantity	Title/Name, designation, material, dimension etc			Article No./Reference	
Designed by A.P.P.	Checked by N.B.P. y F.P.H.	Approved by - date DTC - 15/06/11	Filename S03 Suelo flotante	Date 06/06/11	Sc	
SG ISOVER			S03			
			1	Edition 0	Sh 1/	