


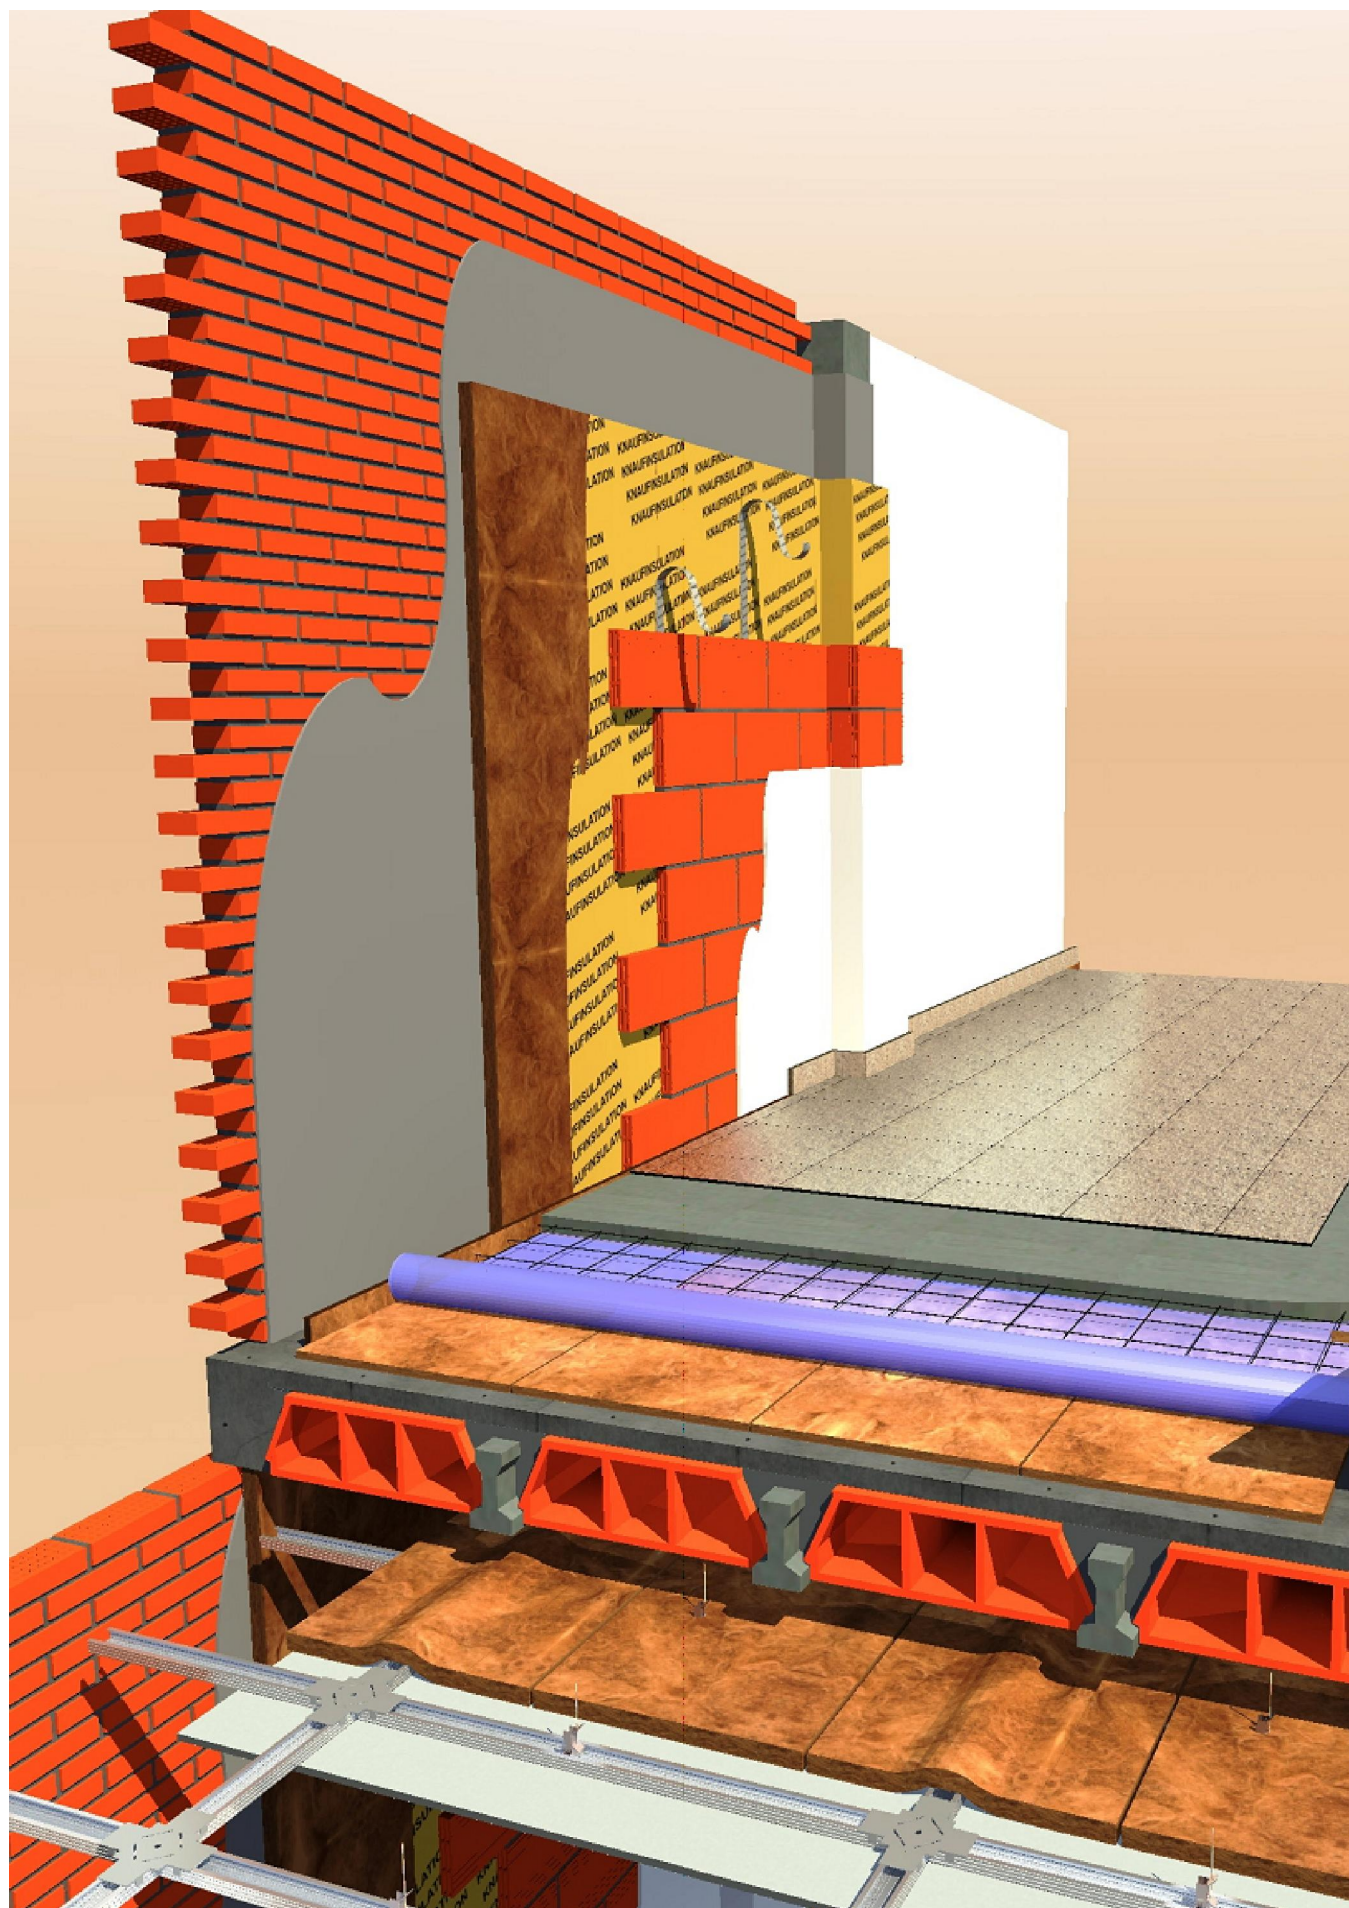

FACHADA DOBLE HOJA CON PANEL PLUS KRAFT EN SISTEMA GECOL-KNAUF INSULATION