
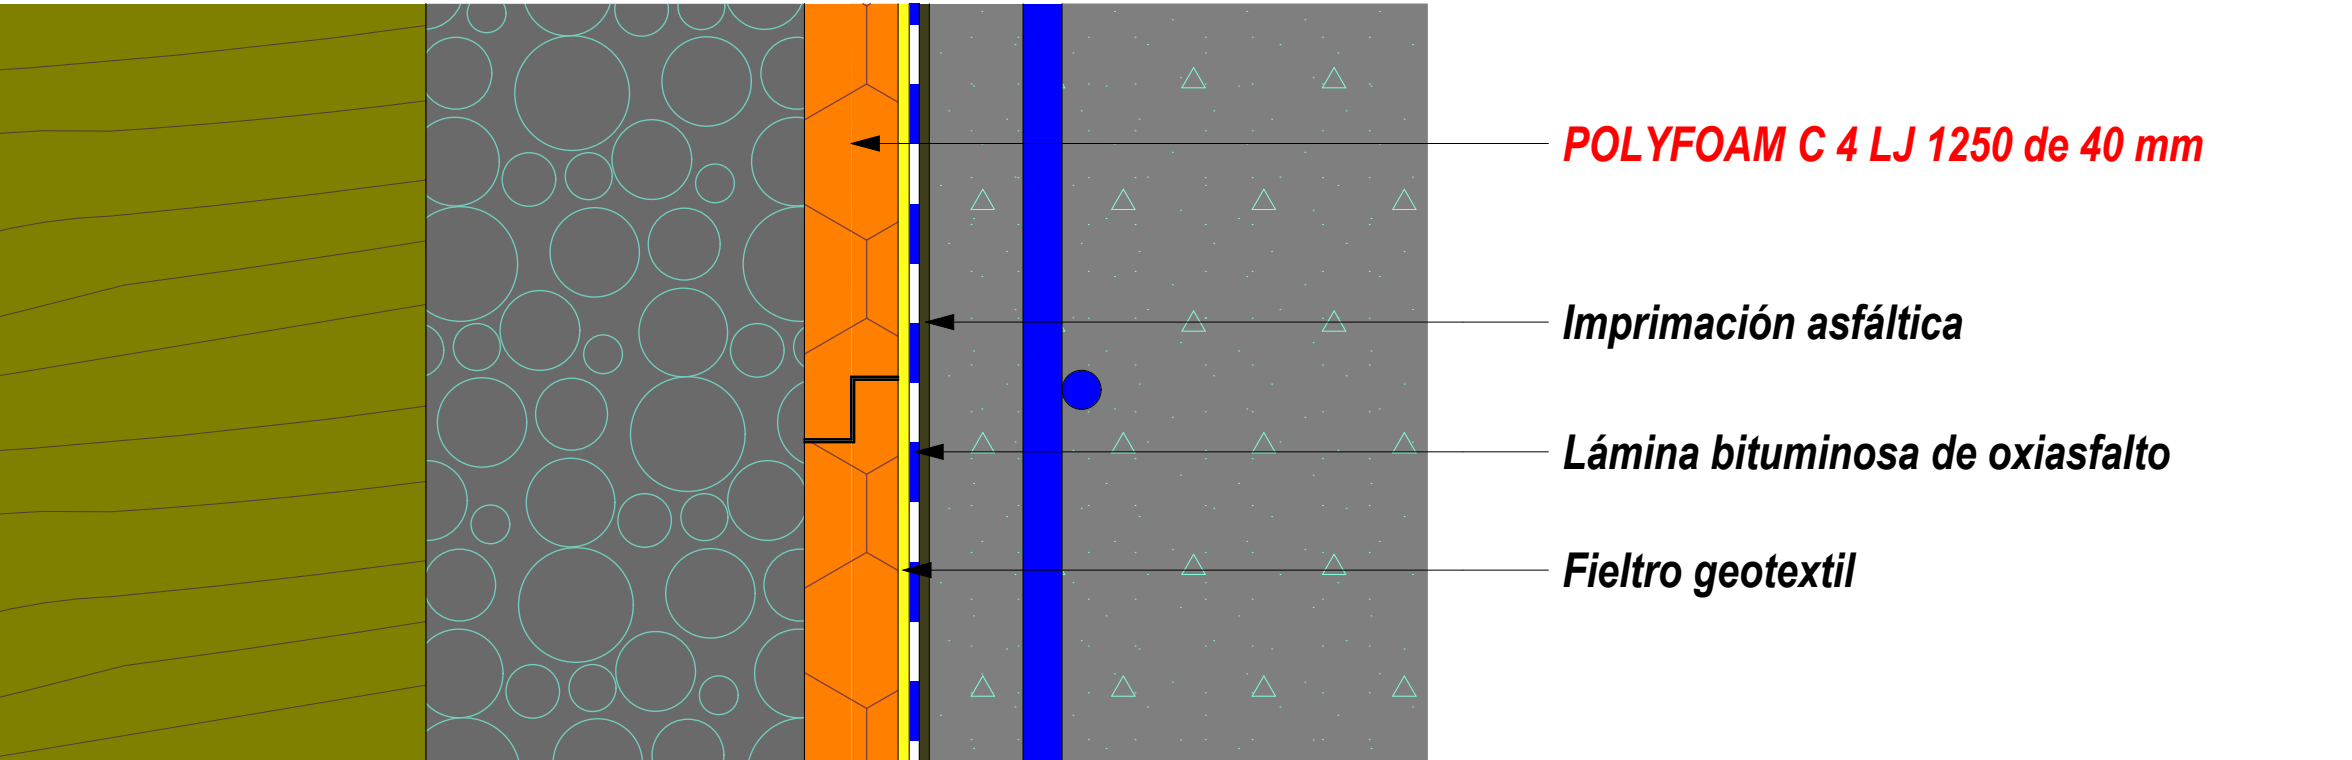


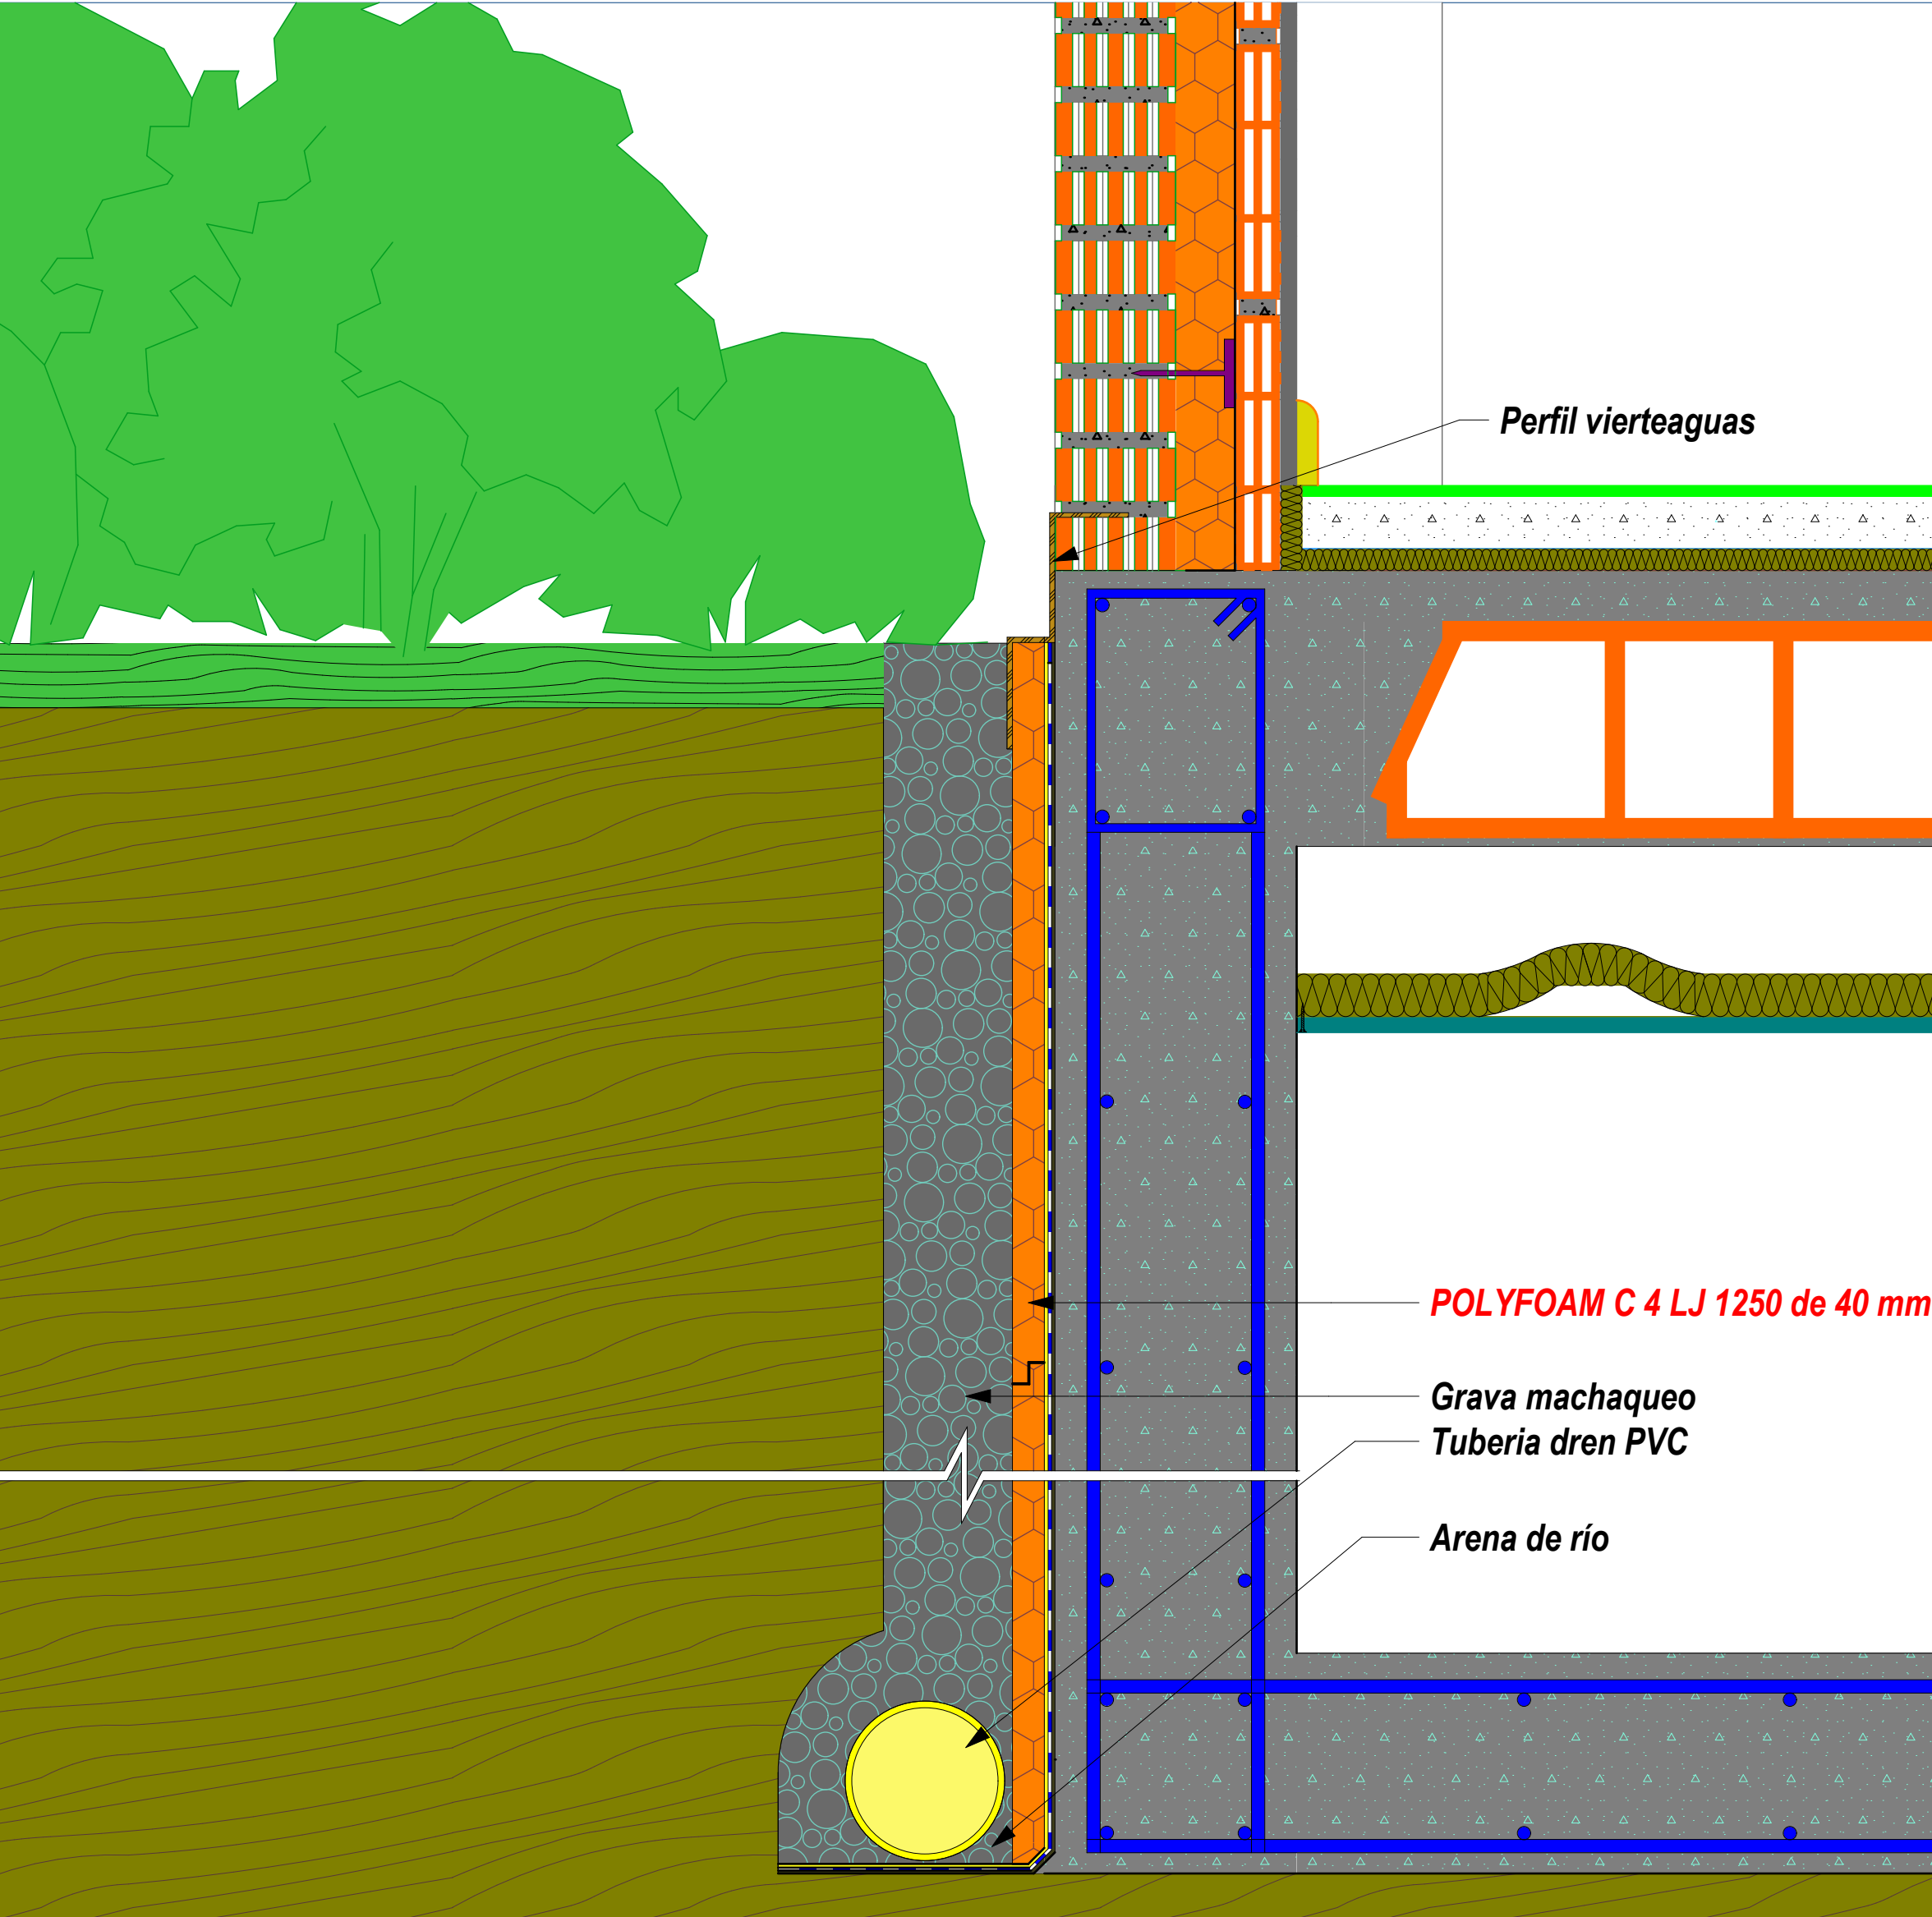

MURO ENTERRADO CON POLYFOAM C 4 LJ 1250